
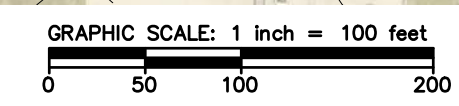


LEGEND

- EXISTING SHARED USE TRAIL (dashed green line)
- PROPOSED SHARED USE TRAIL (solid green line)


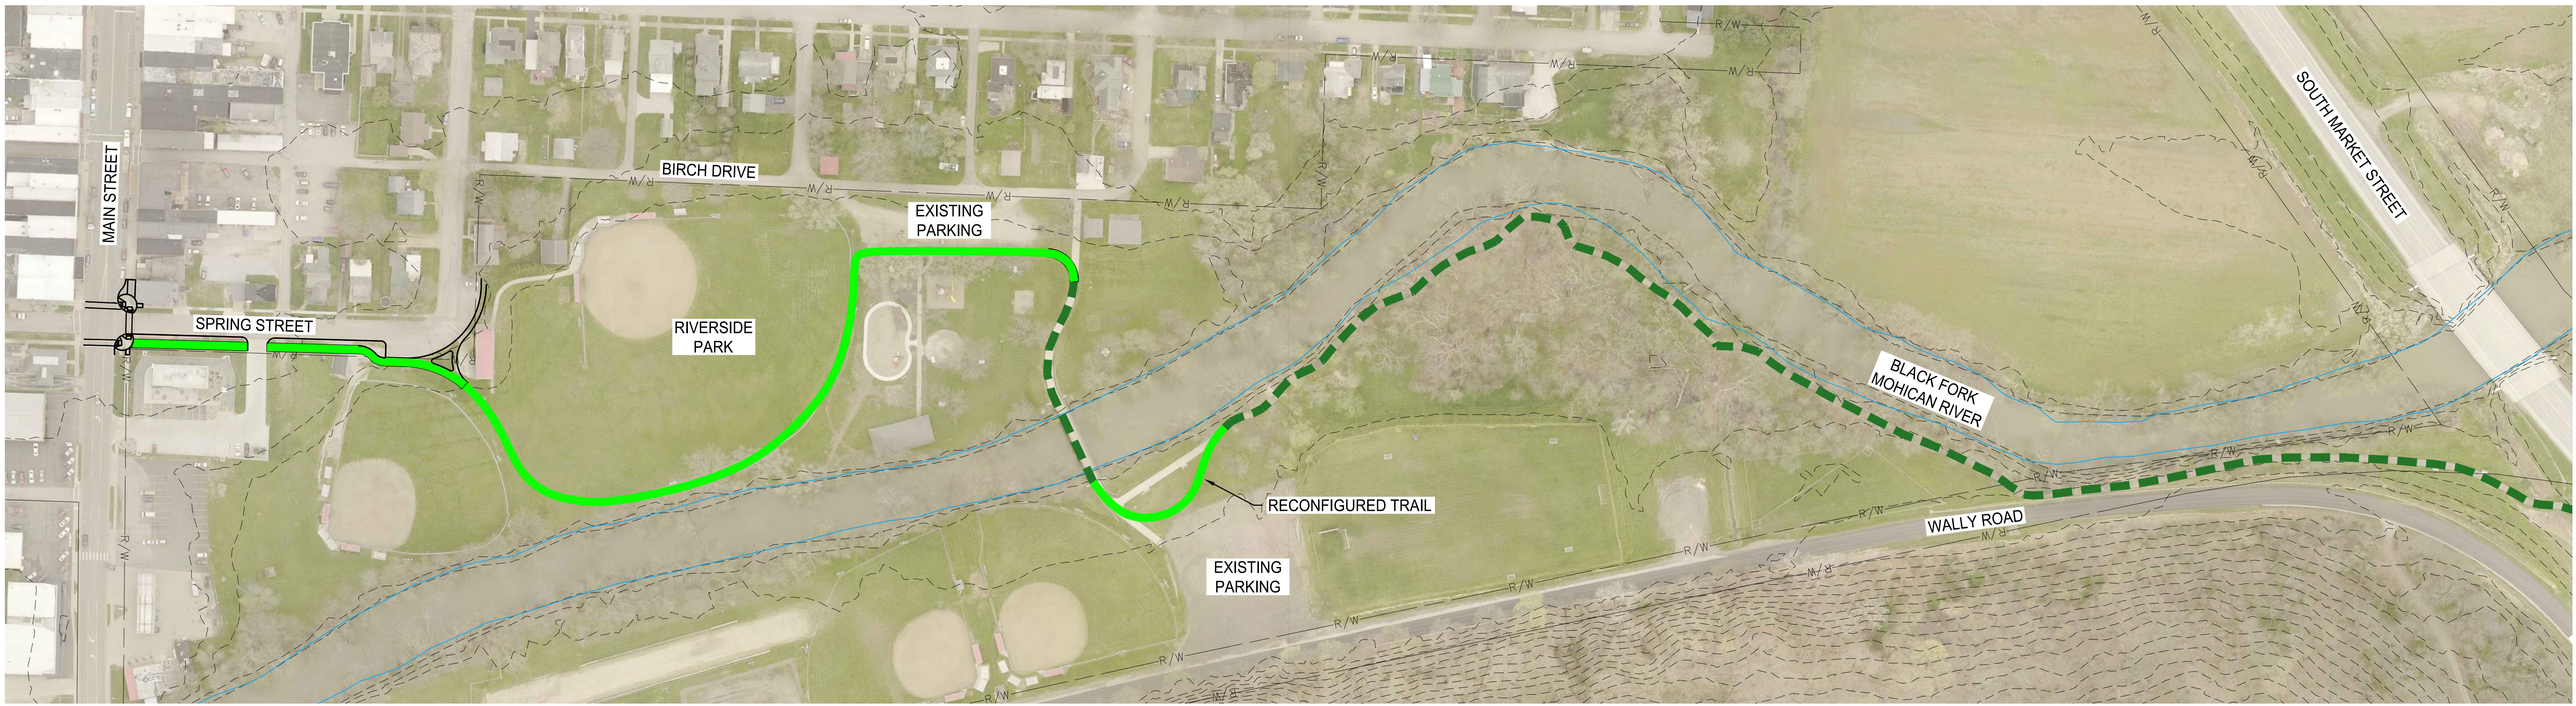


LOUDONVILLE TRAIL - CONCEPT #1

MOHICAN AREA GROWTH FOUNDATION

LEGEND

- EXISTING SHARED USE TRAIL
- PROPOSED SHARED USE TRAIL

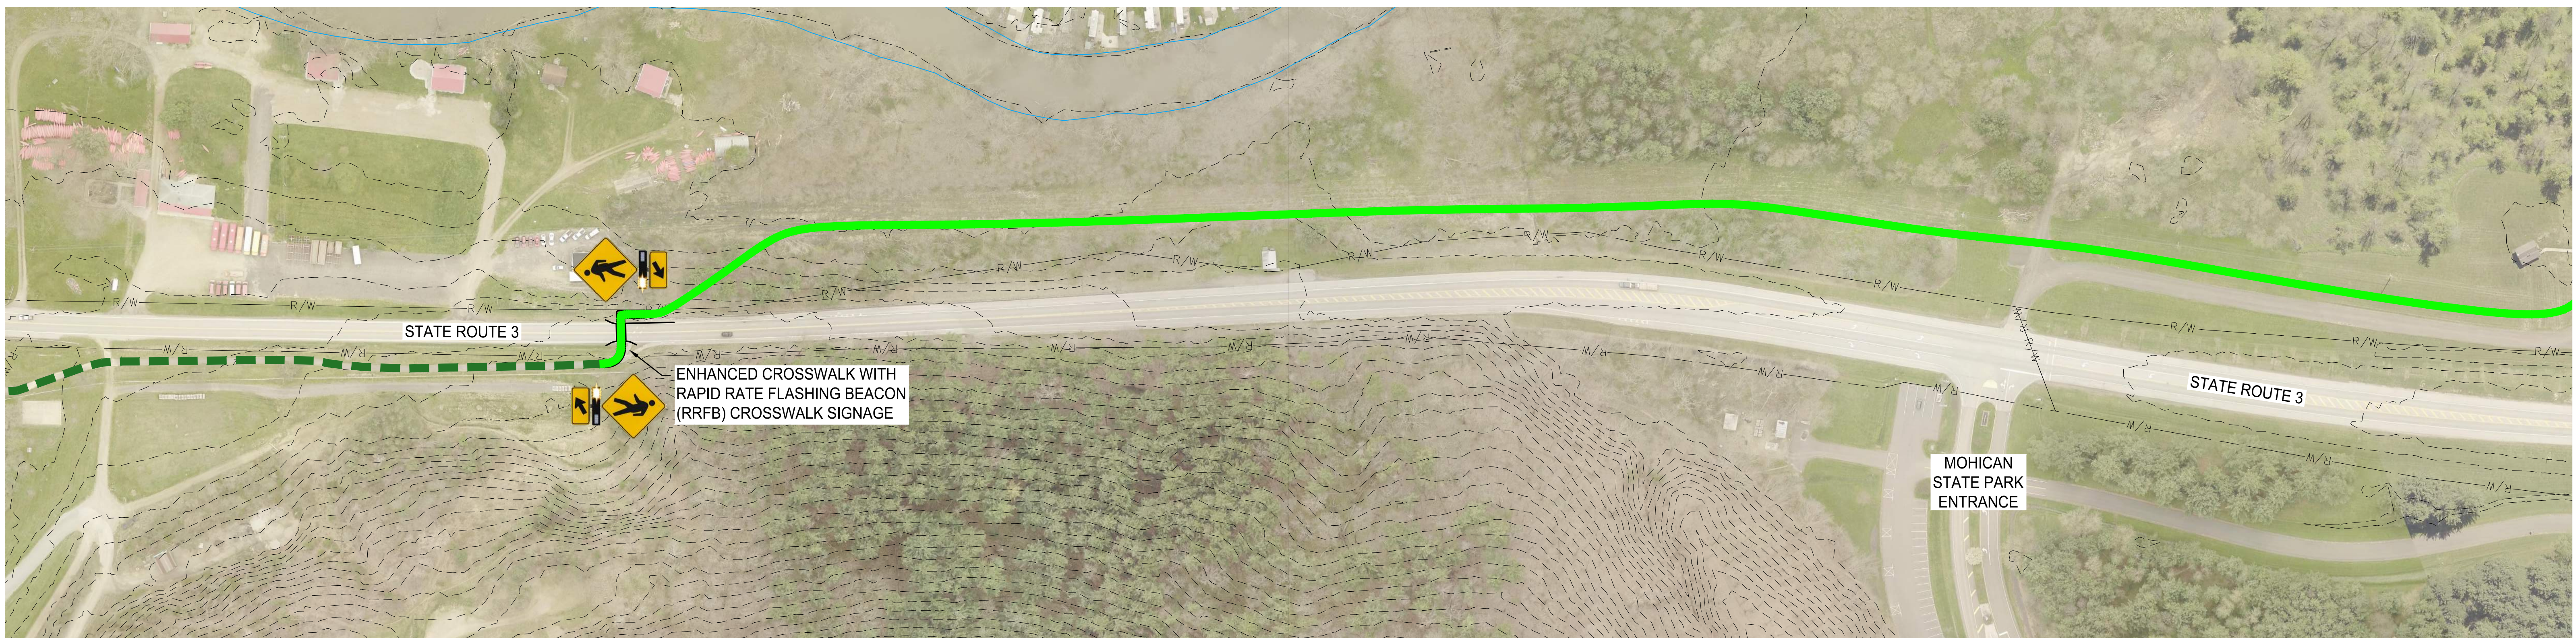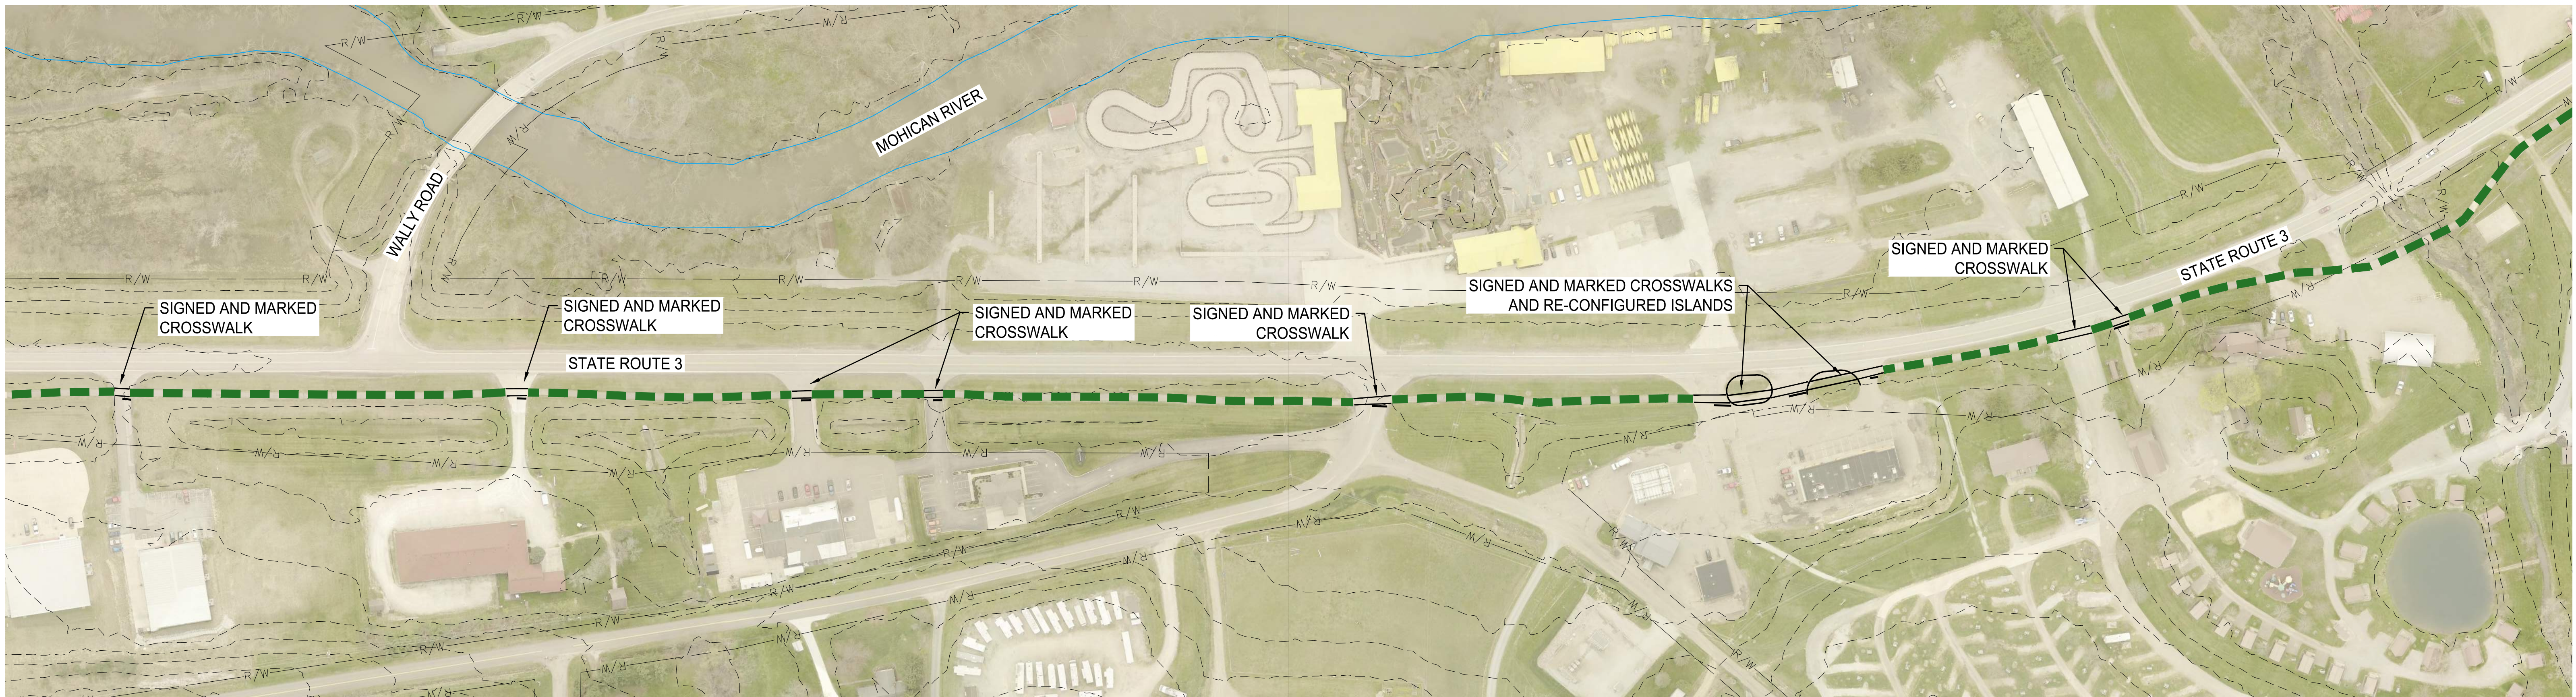


GRAPHIC SCALE: 1 inch = 100 feet
0 50 100 200

LOUDONVILLE TRAIL - CONCEPT #1

MOHICAN AREA GROWTH FOUNDATION

LEGEND

- EXISTING SHARED USE TRAIL
- PROPOSED SHARED USE TRAIL

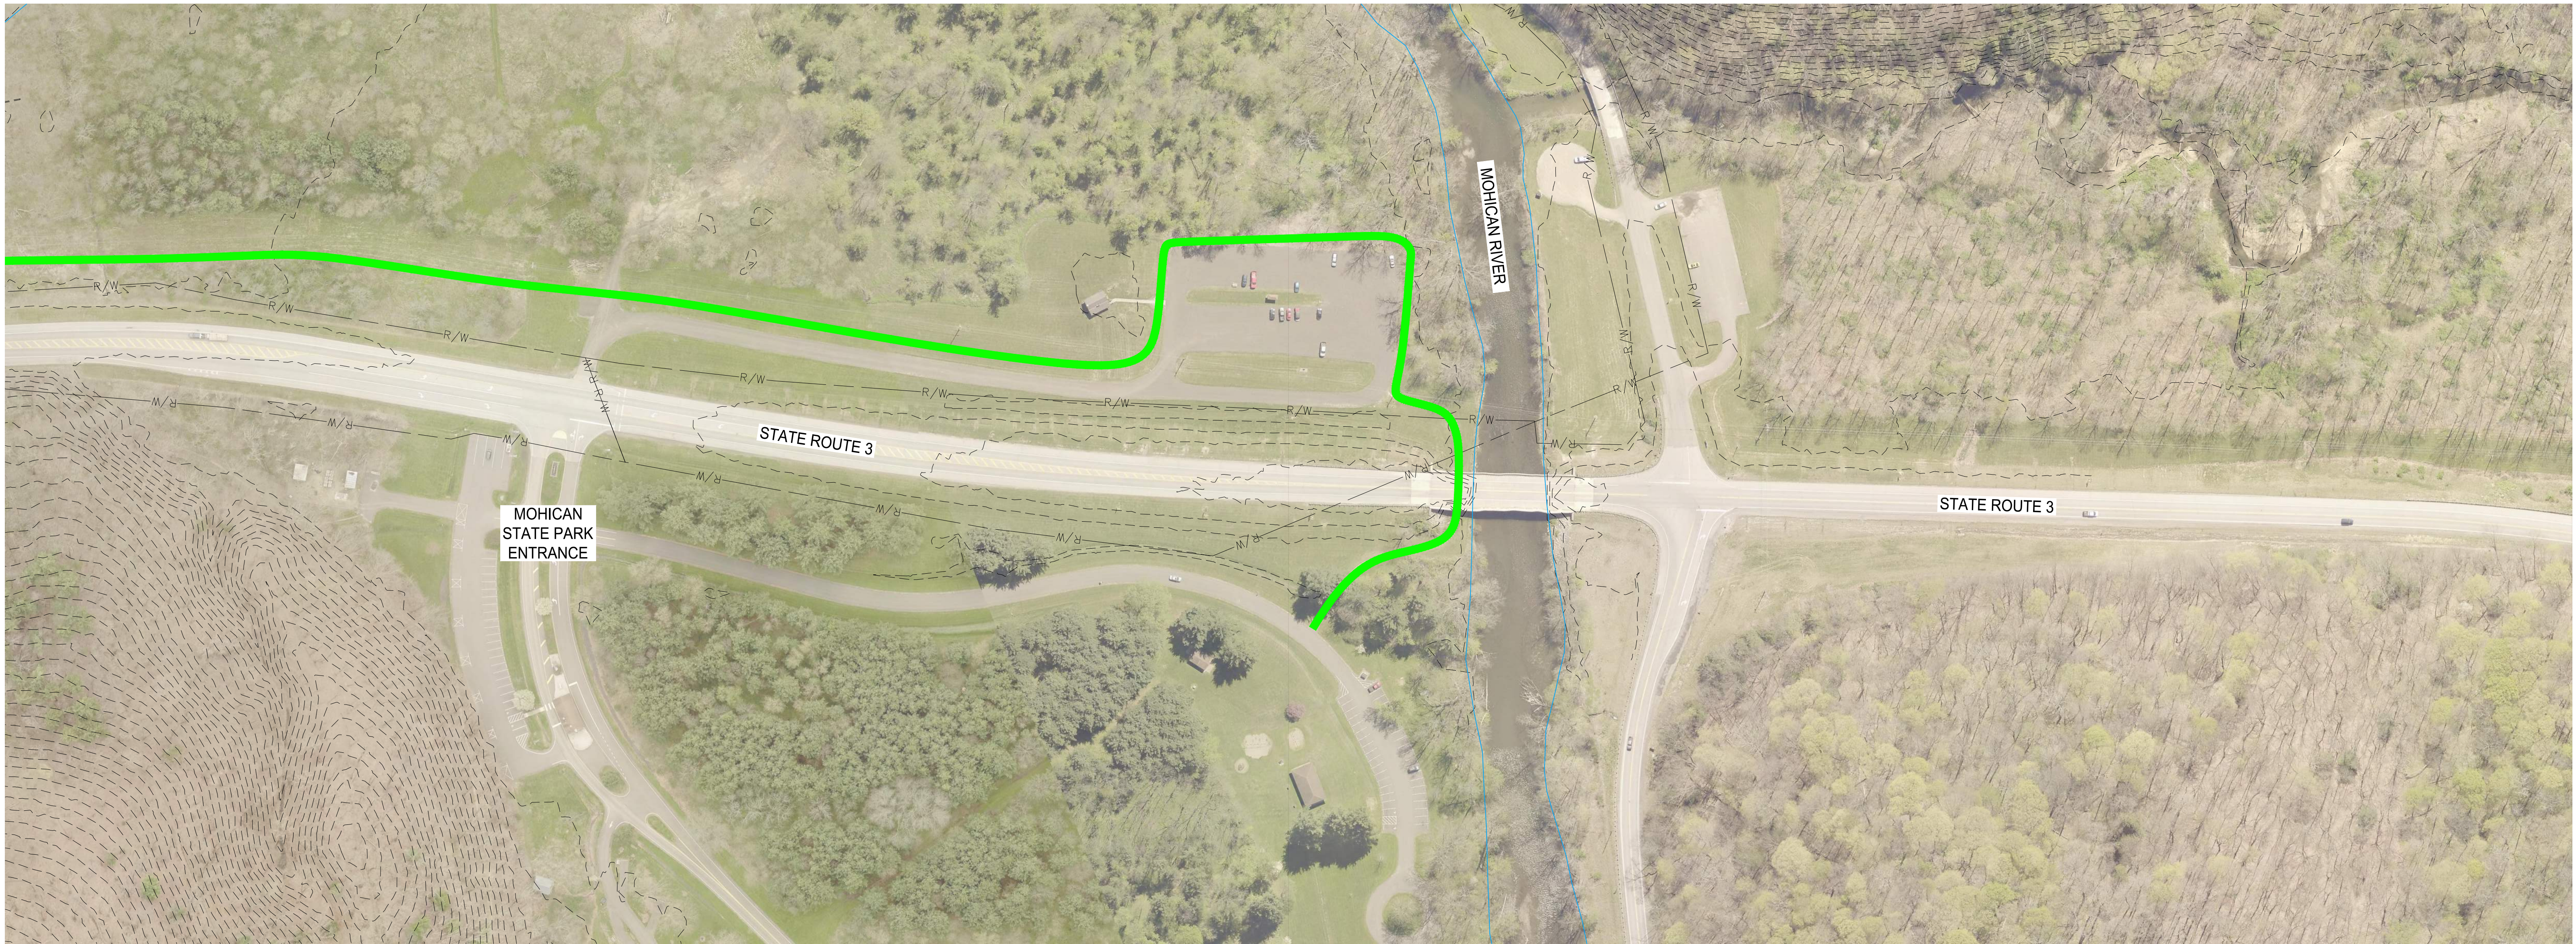

GRAPHIC SCALE: 1 inch = 100 feet
0 50 100 200

10.17.2022



LOUDONVILLE TRAIL - CONCEPT #1

MOHICAN AREA GROWTH FOUNDATION



LEGEND

- EXISTING SHARED USE TRAIL
- PROPOSED SHARED USE TRAIL

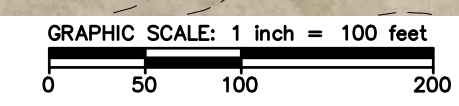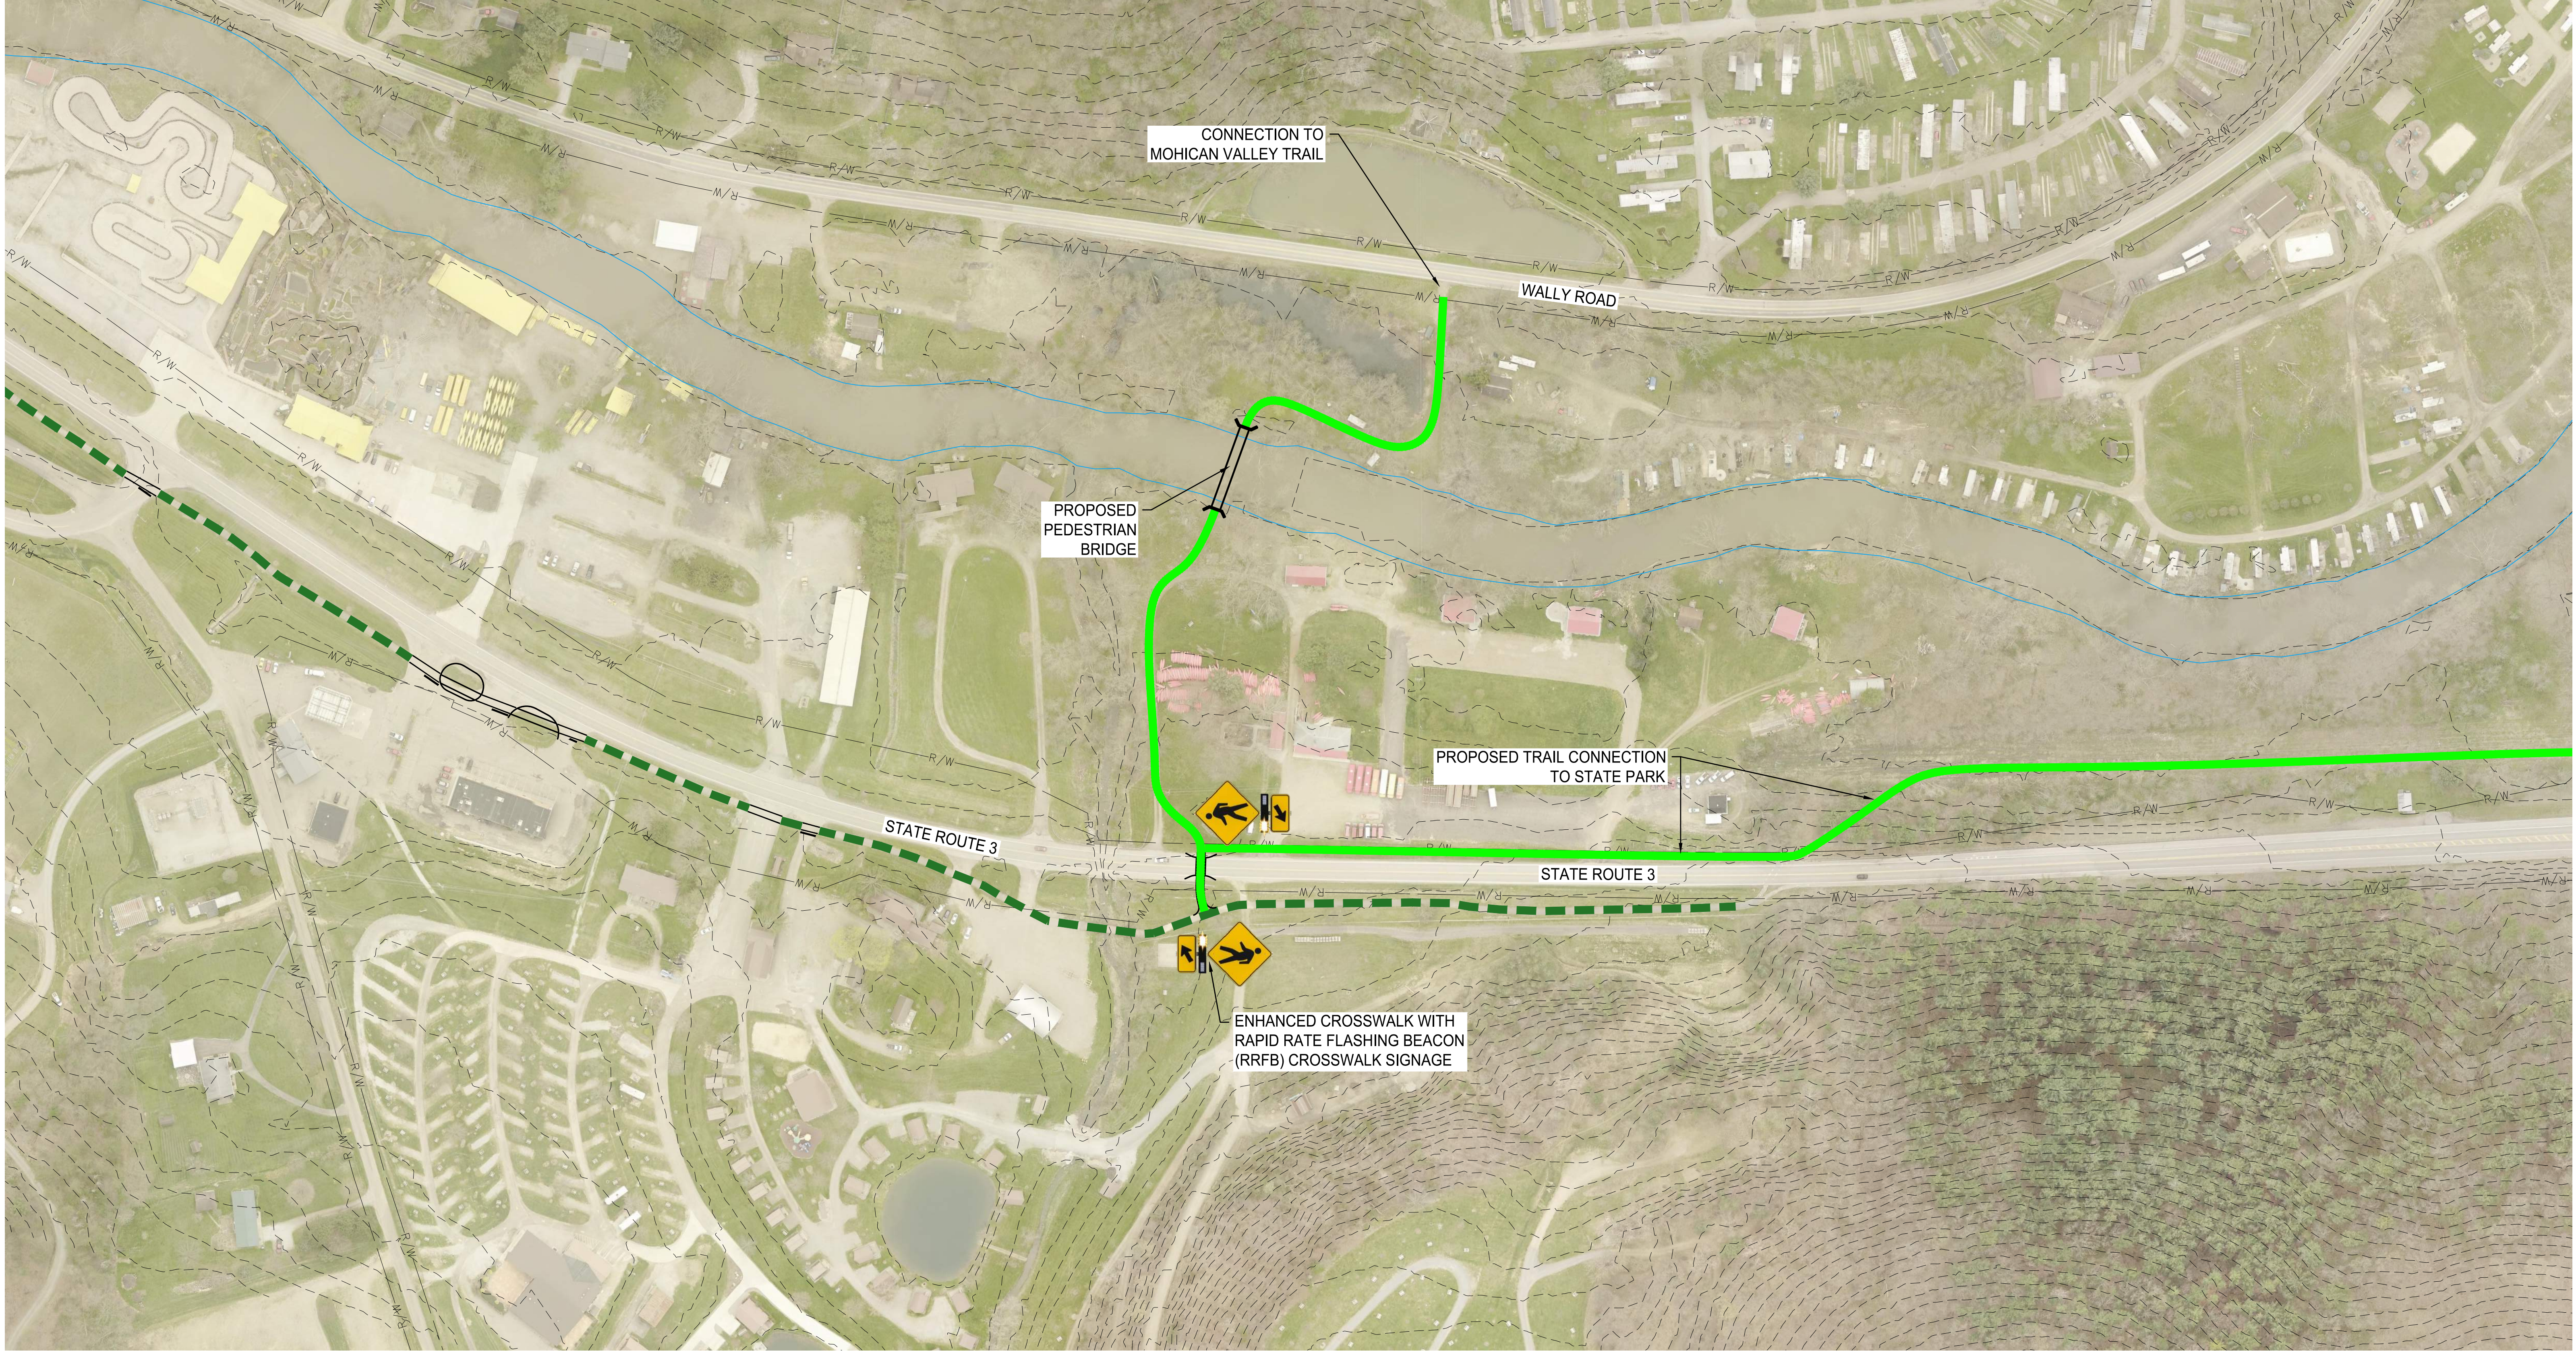

10.17.2022



LOUDONVILLE TRAIL - CONCEPT #2

MOHICAN AREA GROWTH FOUNDATION



LEGEND

- EXISTING SHARED USE TRAIL
- PROPOSED SHARED USE TRAIL

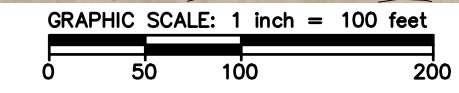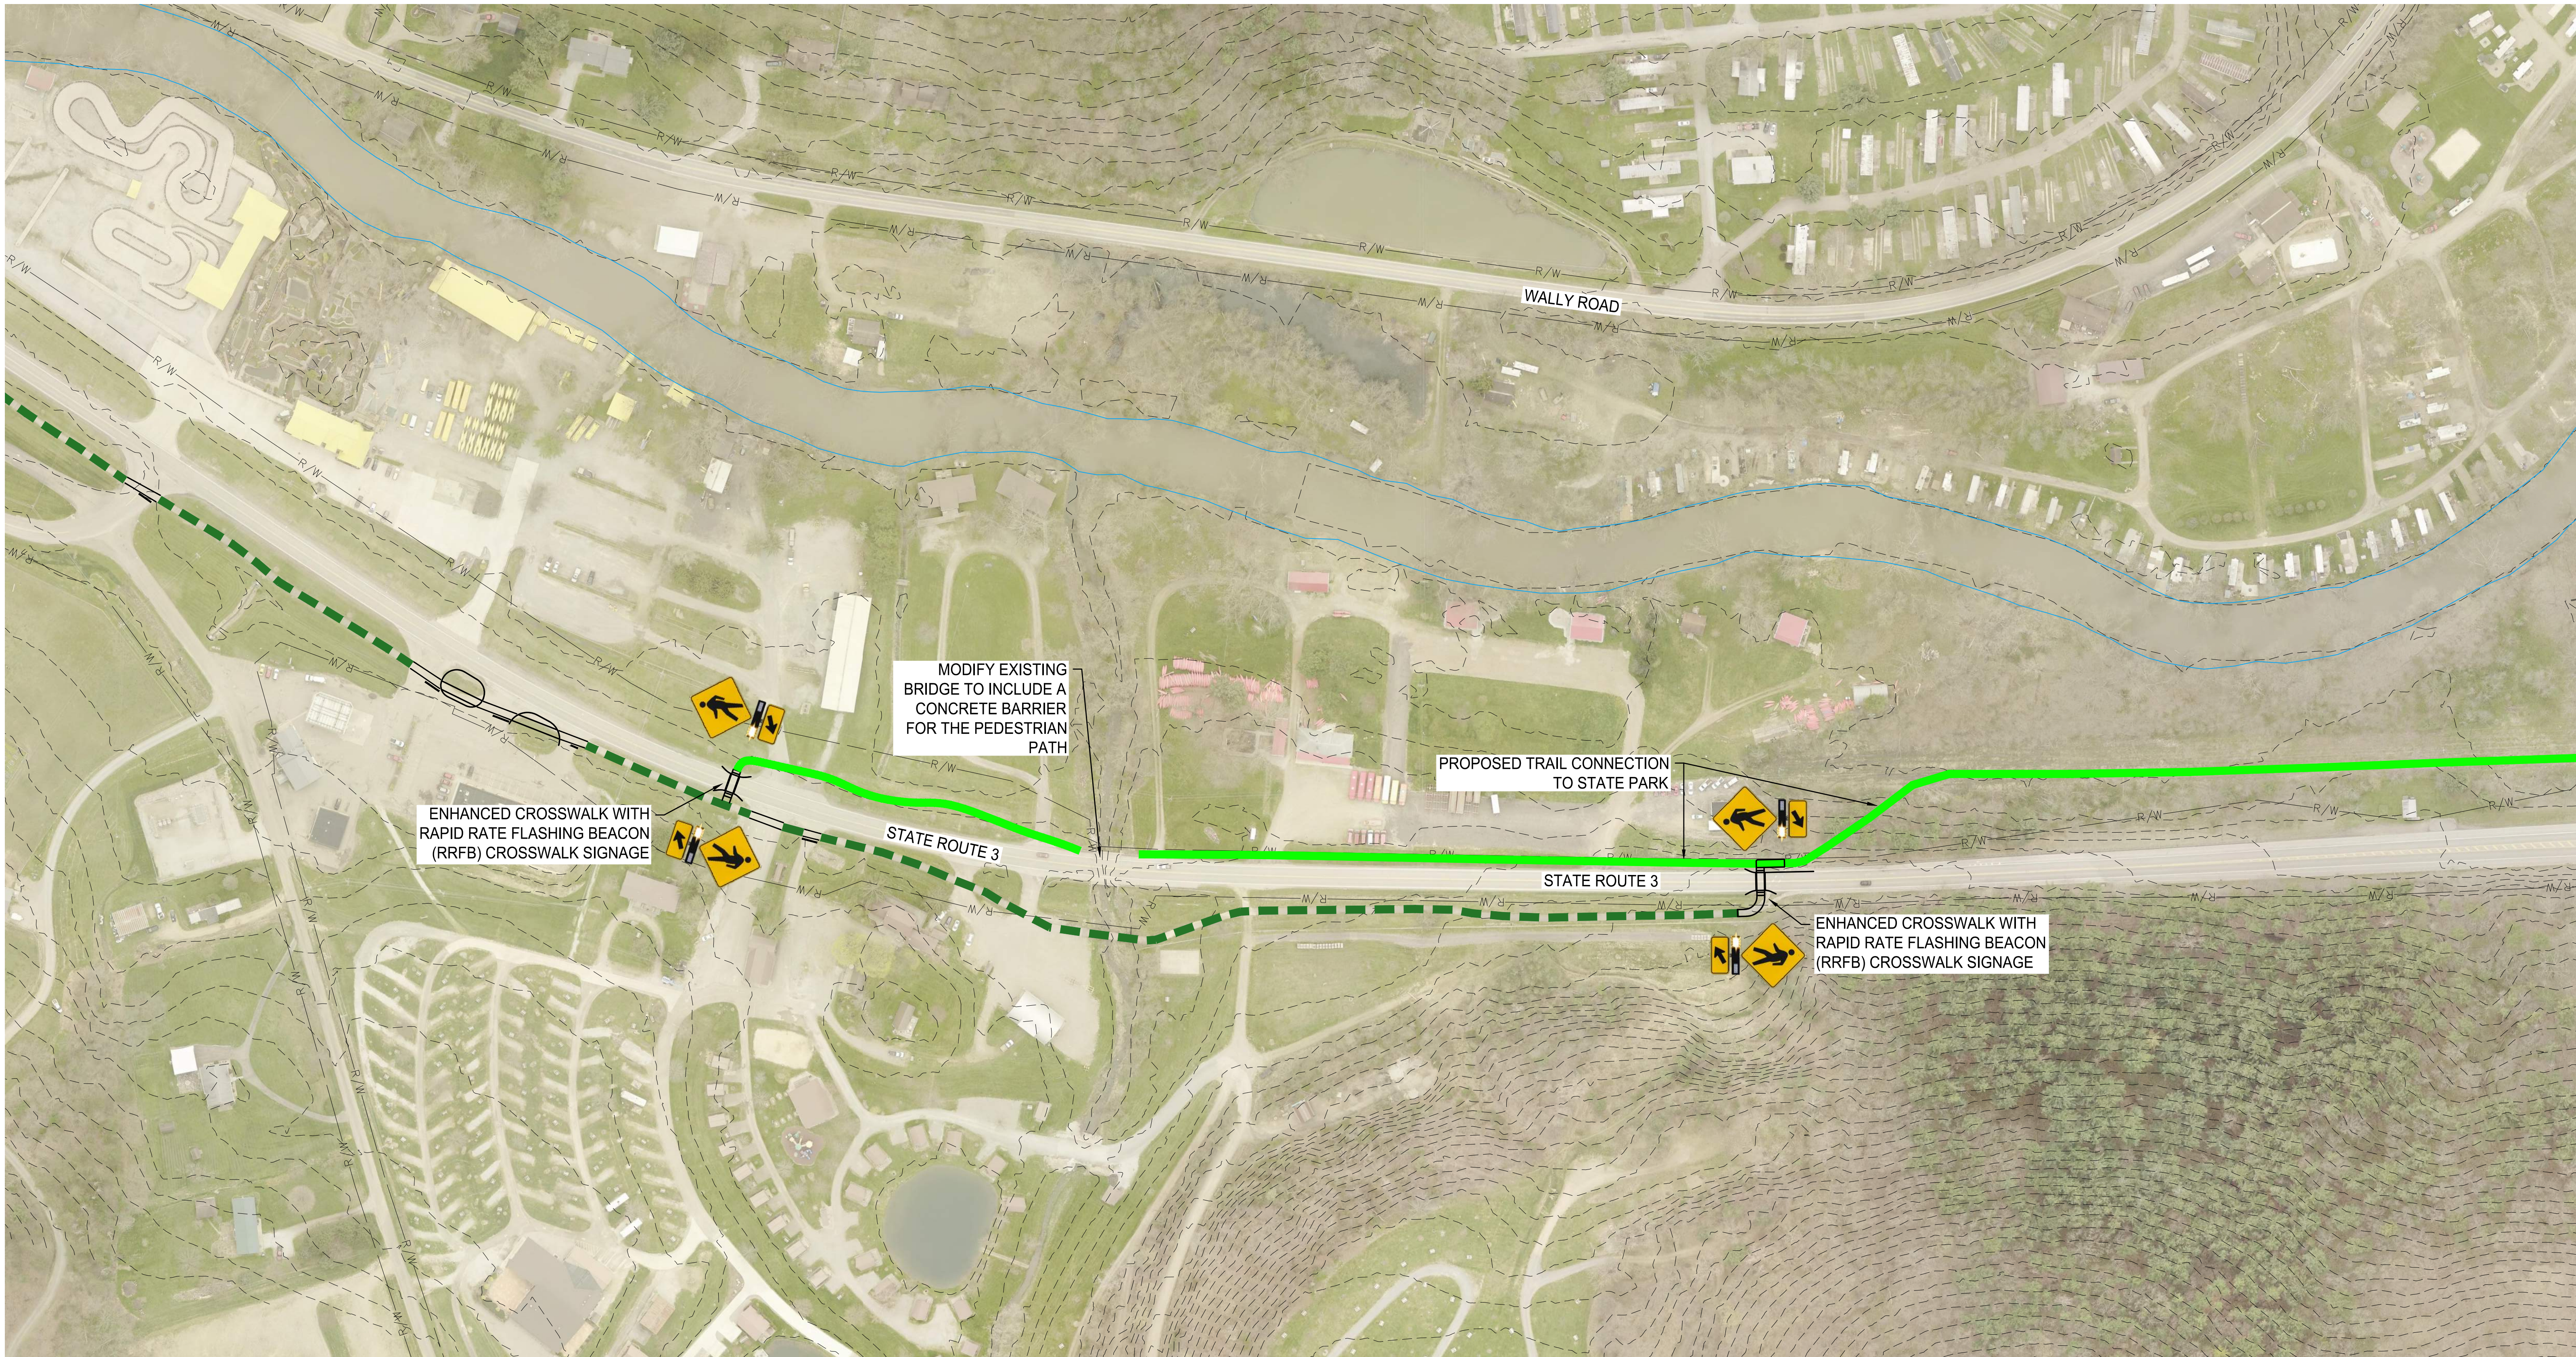

LOUDONVILLE TRAIL - CONCEPT #3

MOHICAN AREA GROWTH FOUNDATION